



Our Ref: NM8 / 5206

17th January 2023

Dear Resident,

Hartington Road, High Lane – Trial Road Closures

Following the Marple area committee meeting on the 19th October 2022, approval was granted to temporarily close Hartington Road for a period of six weeks as a pilot to evaluate in impact of such a scheme. The proposed location of the road closure is shown on the attached plan Drawing No:**5206_HR_001**. Please see below for a link to the relevant report.

<https://democracy.stockport.gov.uk/documents/s210210/Hartington%20Road%20High%20Lane%20-%20Prohibition%20to%20Motor%20Vehicles%20-%20Trial.pdf>

In summary, following the A6MARR Consultation in 2020, concerns were raised in relation to increased traffic, speeding and perceived rat-running. The aim of that consultation was to understand these local traffic concerns and seek to identify possible solutions that could alleviate some of the problems. One of the suggestions was to restrict access through Hartington Road to all motor traffic, we will be doing this by way of an Experimental Traffic Regulation Order enforced by water barriers being placed at the junction of Hartington Road and Park Road. As well as signs posted at the junctions of Buxton Road and Alderdale Drive, Brookside Lane and Alders Green Avenue, advising there is no through route.

This trial will be running from **January 23rd 2023** where the water barrier will be installed that will prevent motor vehicles from travelling from Hartington Road to Park Road and vice versa. Clearance will be left to allow cyclists to pass through. On **March 6th 2023** the barriers and associated signage will be removed, and all motorists will be able to pass between Hartington Road and Park Road as previously able to.


Following this trial, a consultation will be carried out for a three-week period. More information on this consultation will be provided in our next communication. This will be sent out towards the end of the Trial Prohibition of Motor Vehicles.

Should you require any further information please call 0161 217 6111 to leave a message for our contact centre, who will advise


Yours sincerely,

Jamie Morris
Transportation Officer
Network Management

This map is reproduced from Ordnance Survey material with the permission of Her Majesty's Stationery Office
 © Crown copyright and may be reproduced in any form or by any means except as permitted in writing by the Controller of Her Majesty's Stationery Office
 10001557 2022

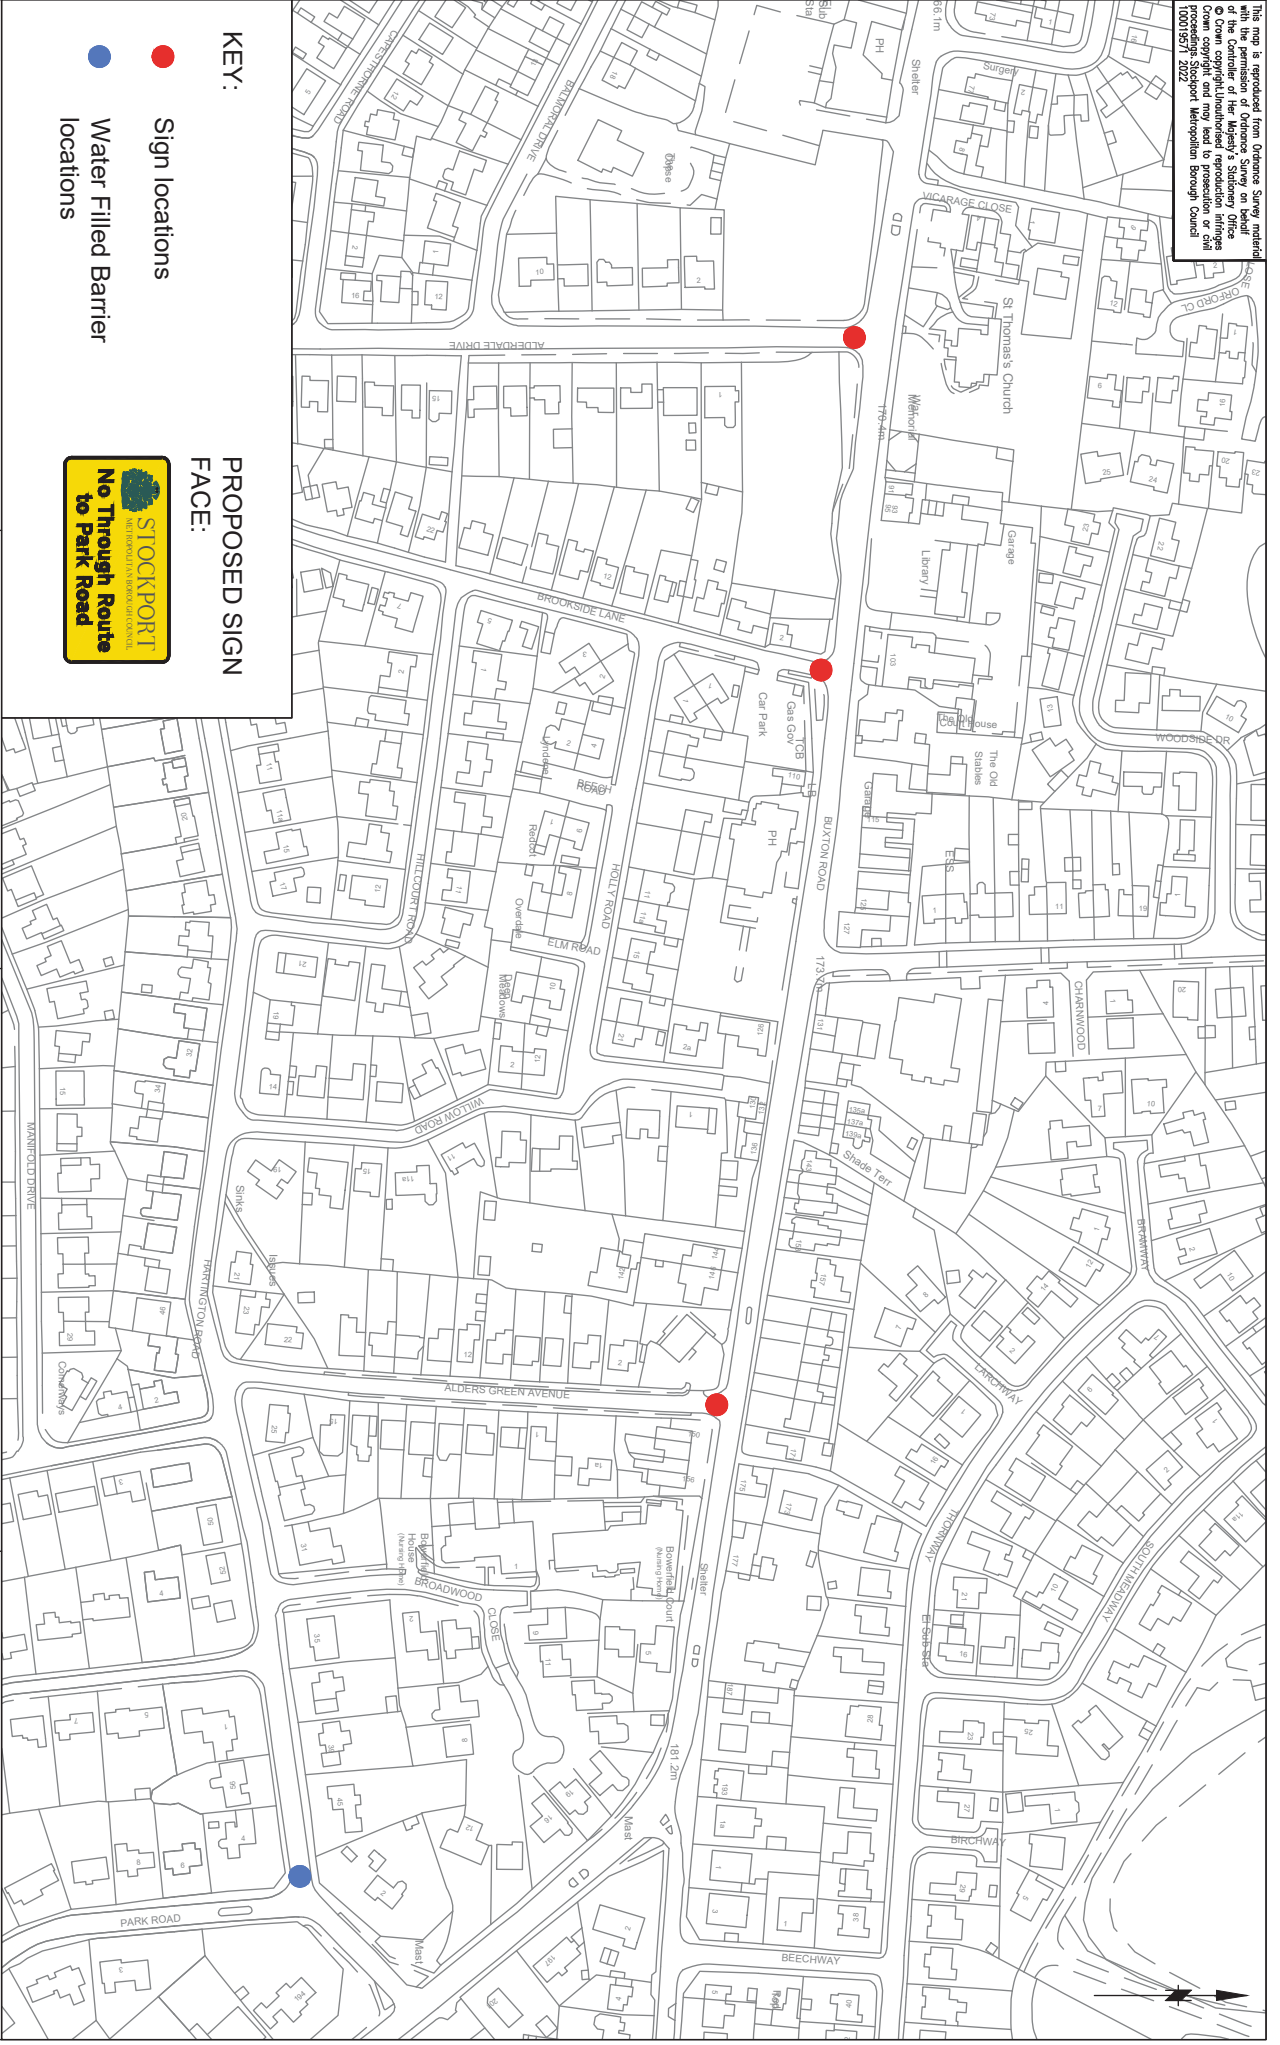

- KEY:**
- Sign locations
 - Water Filled Barrier locations

STOCKPORT
 METROPOLITAN BOROUGH COUNCIL
 HIGHWAYS AND TRANSPORTATION
 STOCKPORT SK1 3XE
 Tel : 0161 474

MARK GILVIN
 DIRECTOR OF PLICE MANAGEMENT

AMENDMENTS			
DRAWN	CHECKED	DATE	NO. AMENDMENT

JOB TITLE
 HARTINGTON ROAD

DRAWING TITLE
 ROAD CLOSURE

Drawn	Engineer	Checked	Approved
RPO			
Date	Date	Date	Date
13/09/22			
Scale	N.T.S.		
Drawing No.	5206/HR/001		
			Revision